


DATE: 19.02.2020


PROPOSED ADDITIONAL
FIXED ANGLED PRIVACY
SCREEN EXTENDS 1.2M
PAST EXISTING SCREEN
AT 2A BUNGAN ST
(REFER SECTION 1/DA15)

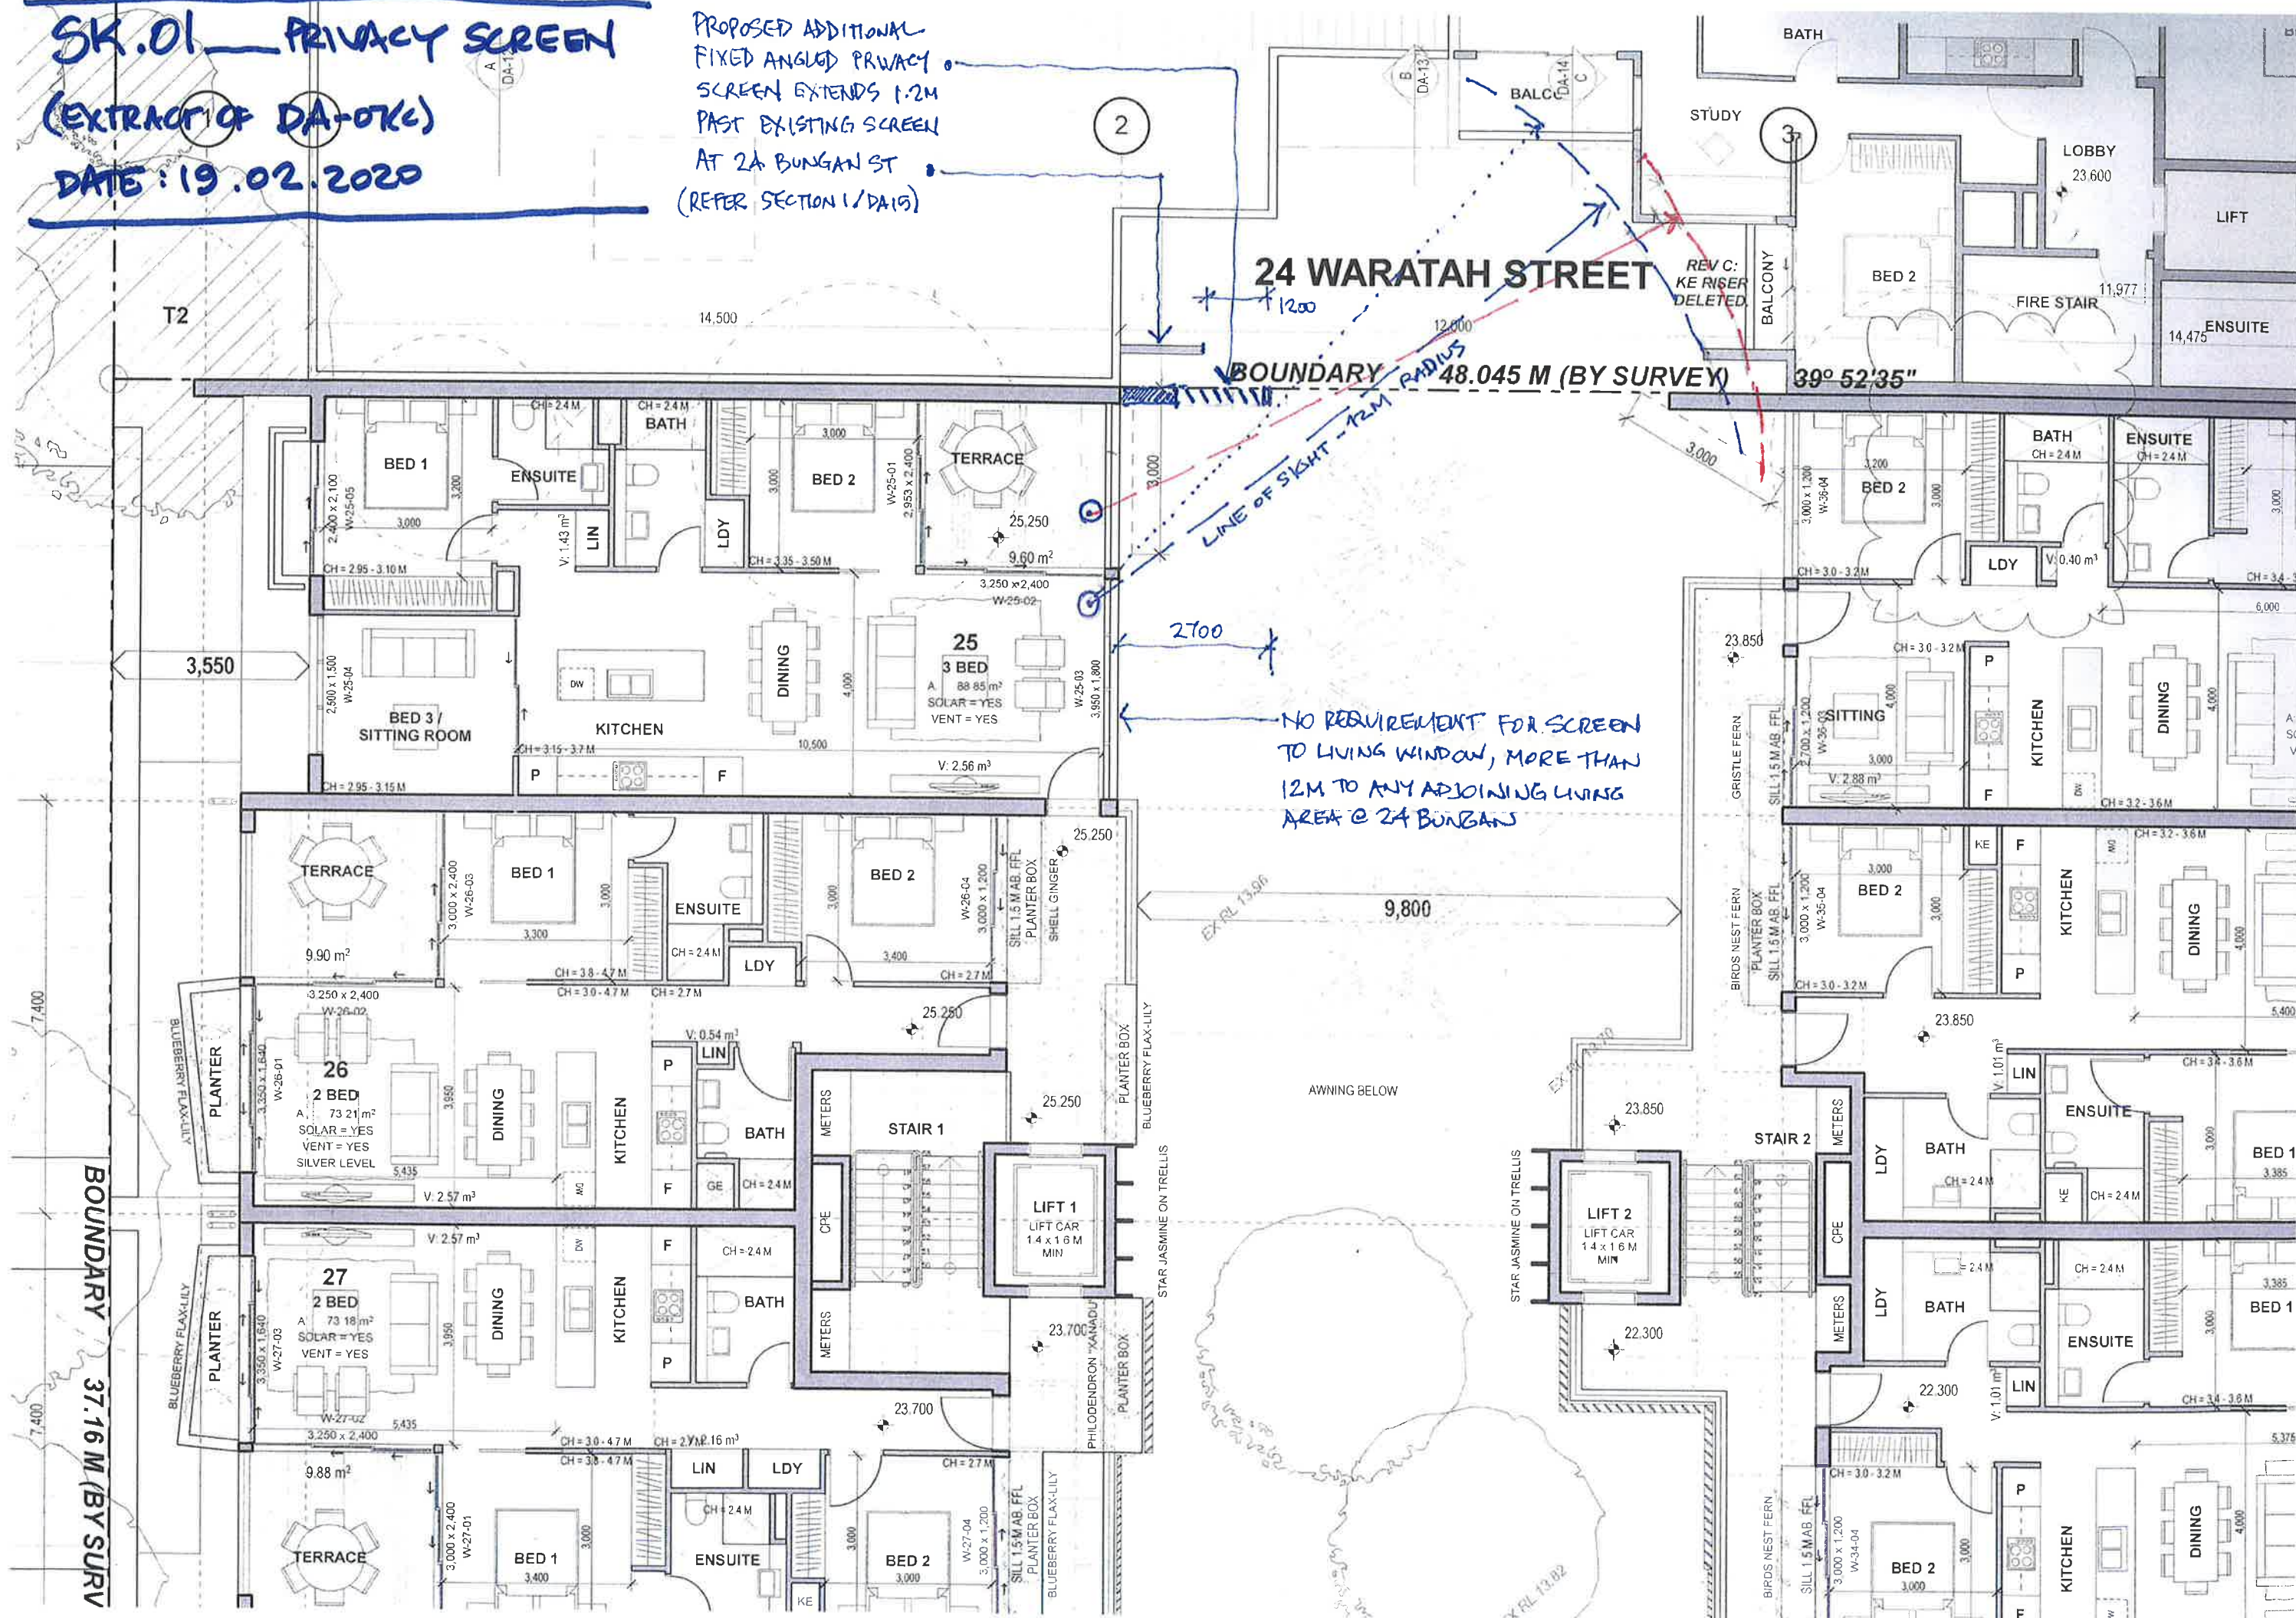

SK.02 — PRIVACY SCREEN

(EXTRACT OF DA-136)


DATE : 19.02.2020

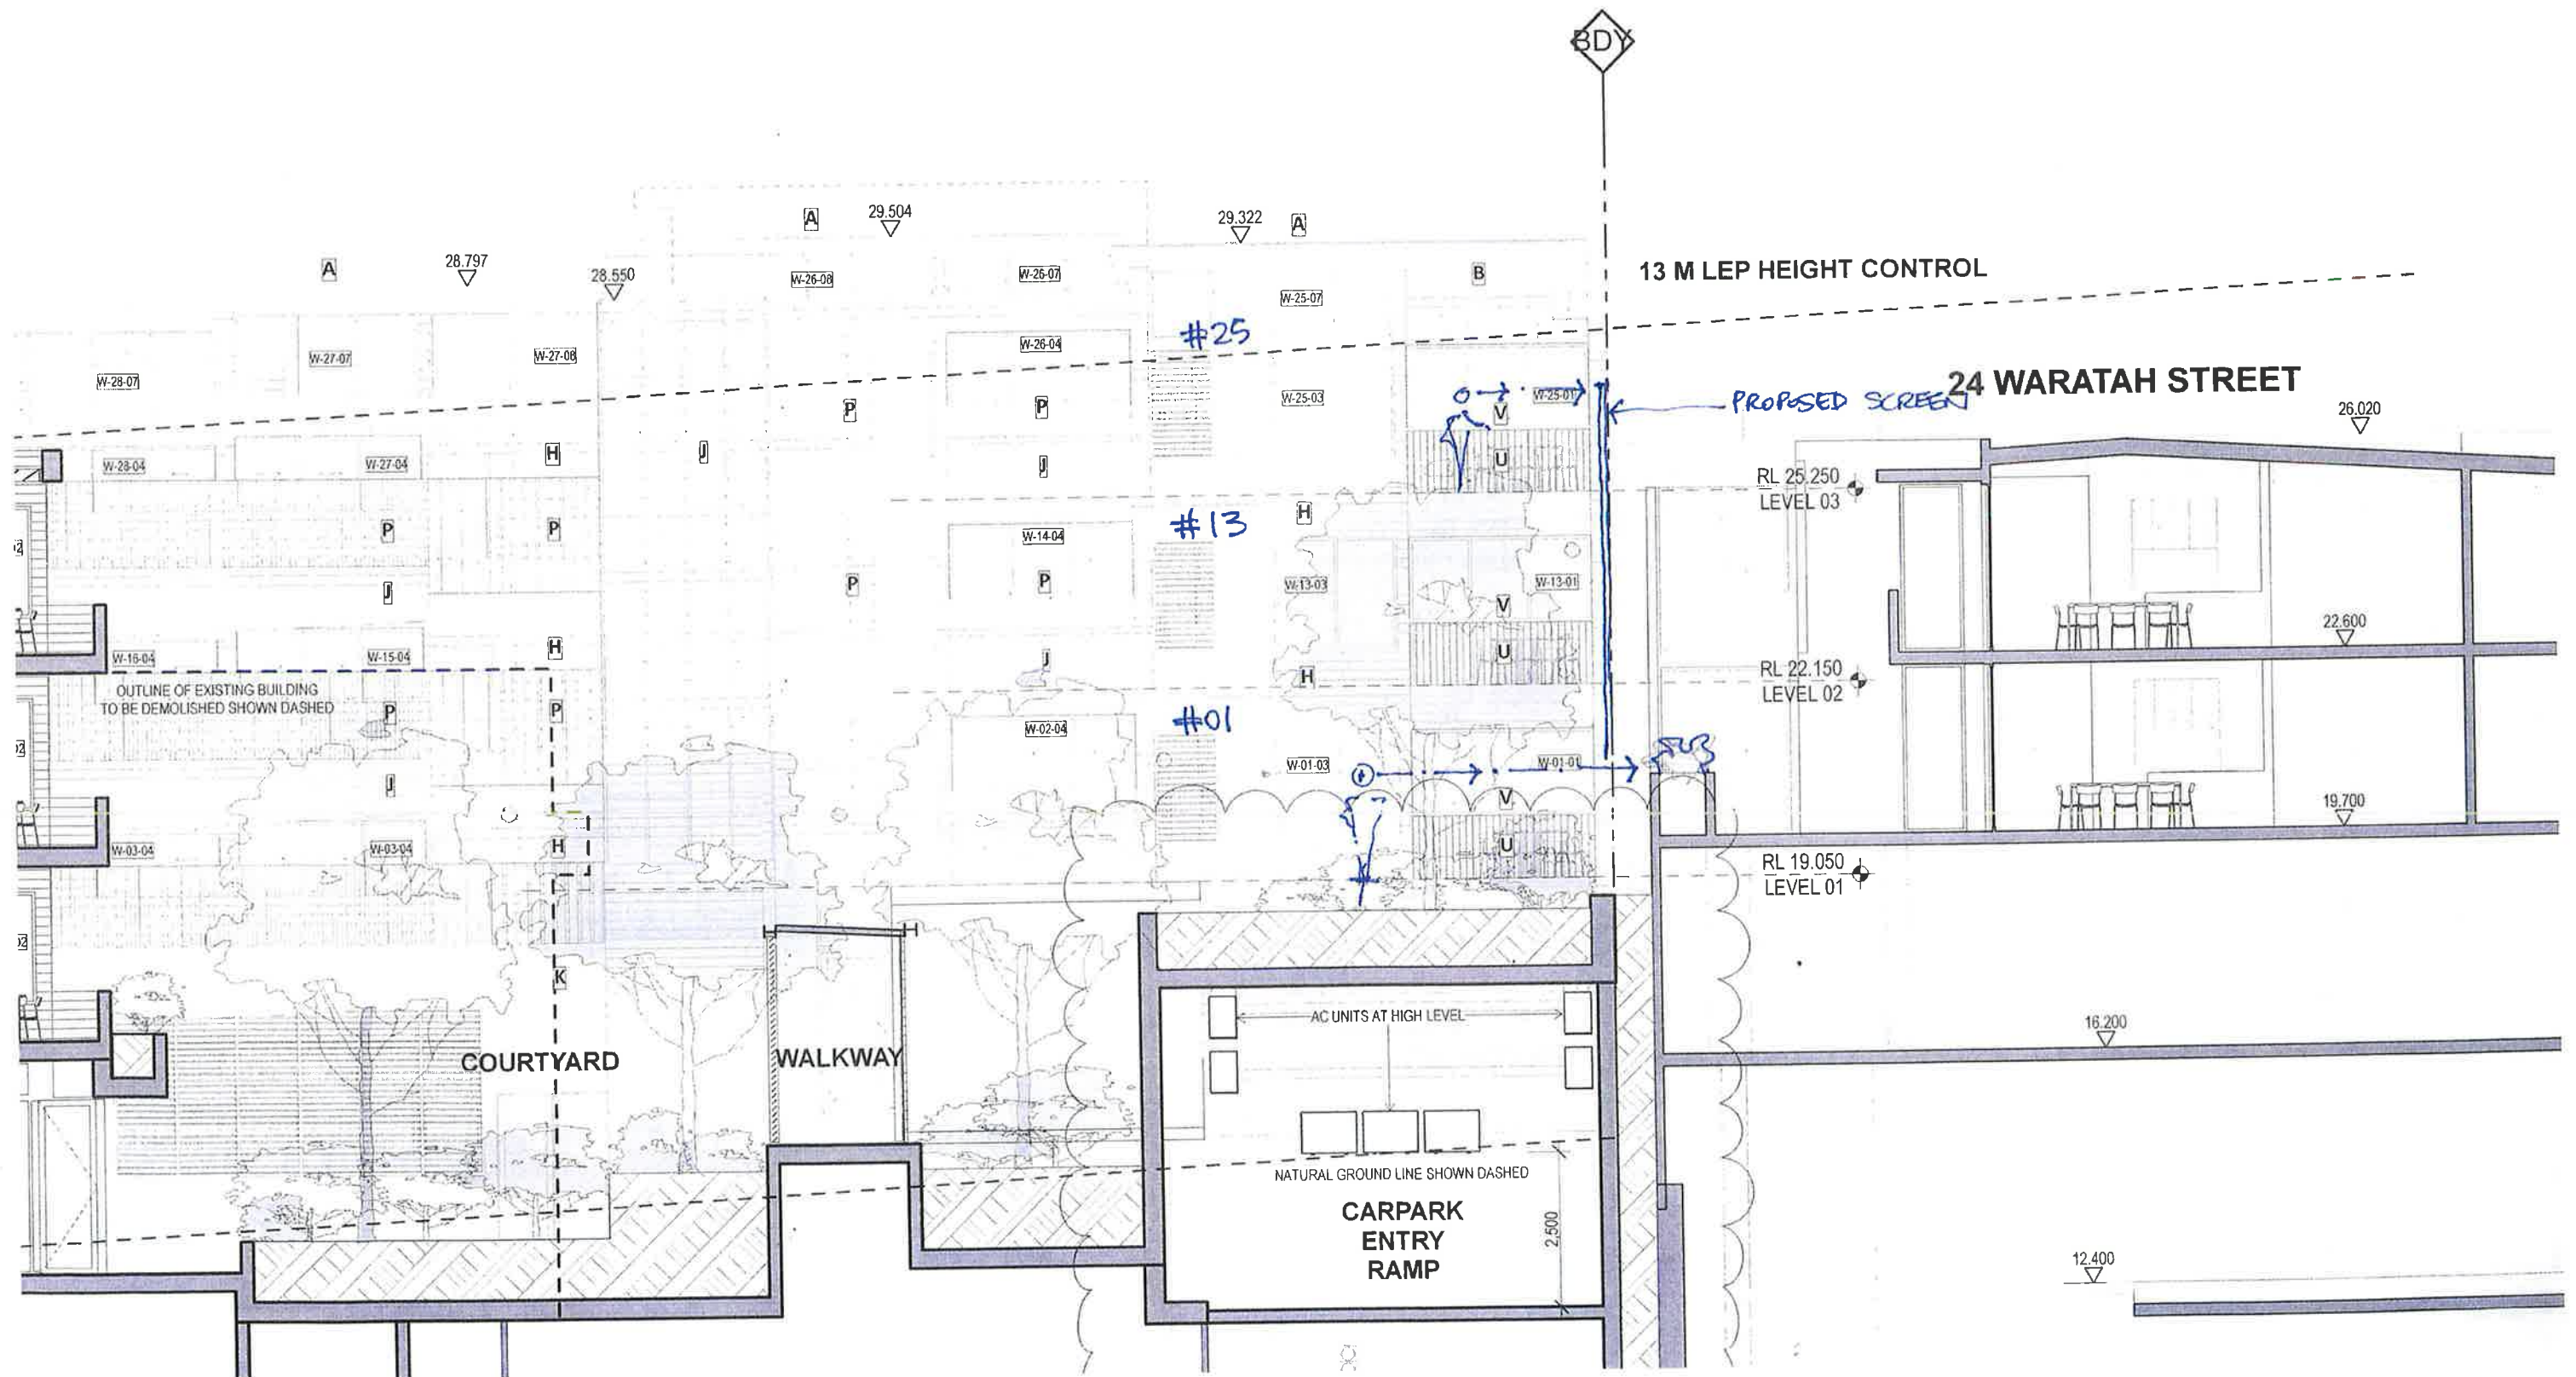

SK.03 — PRIVACY SCREEN

(EXTRACT OF DA-15(1))

DATE: 19.02.2020

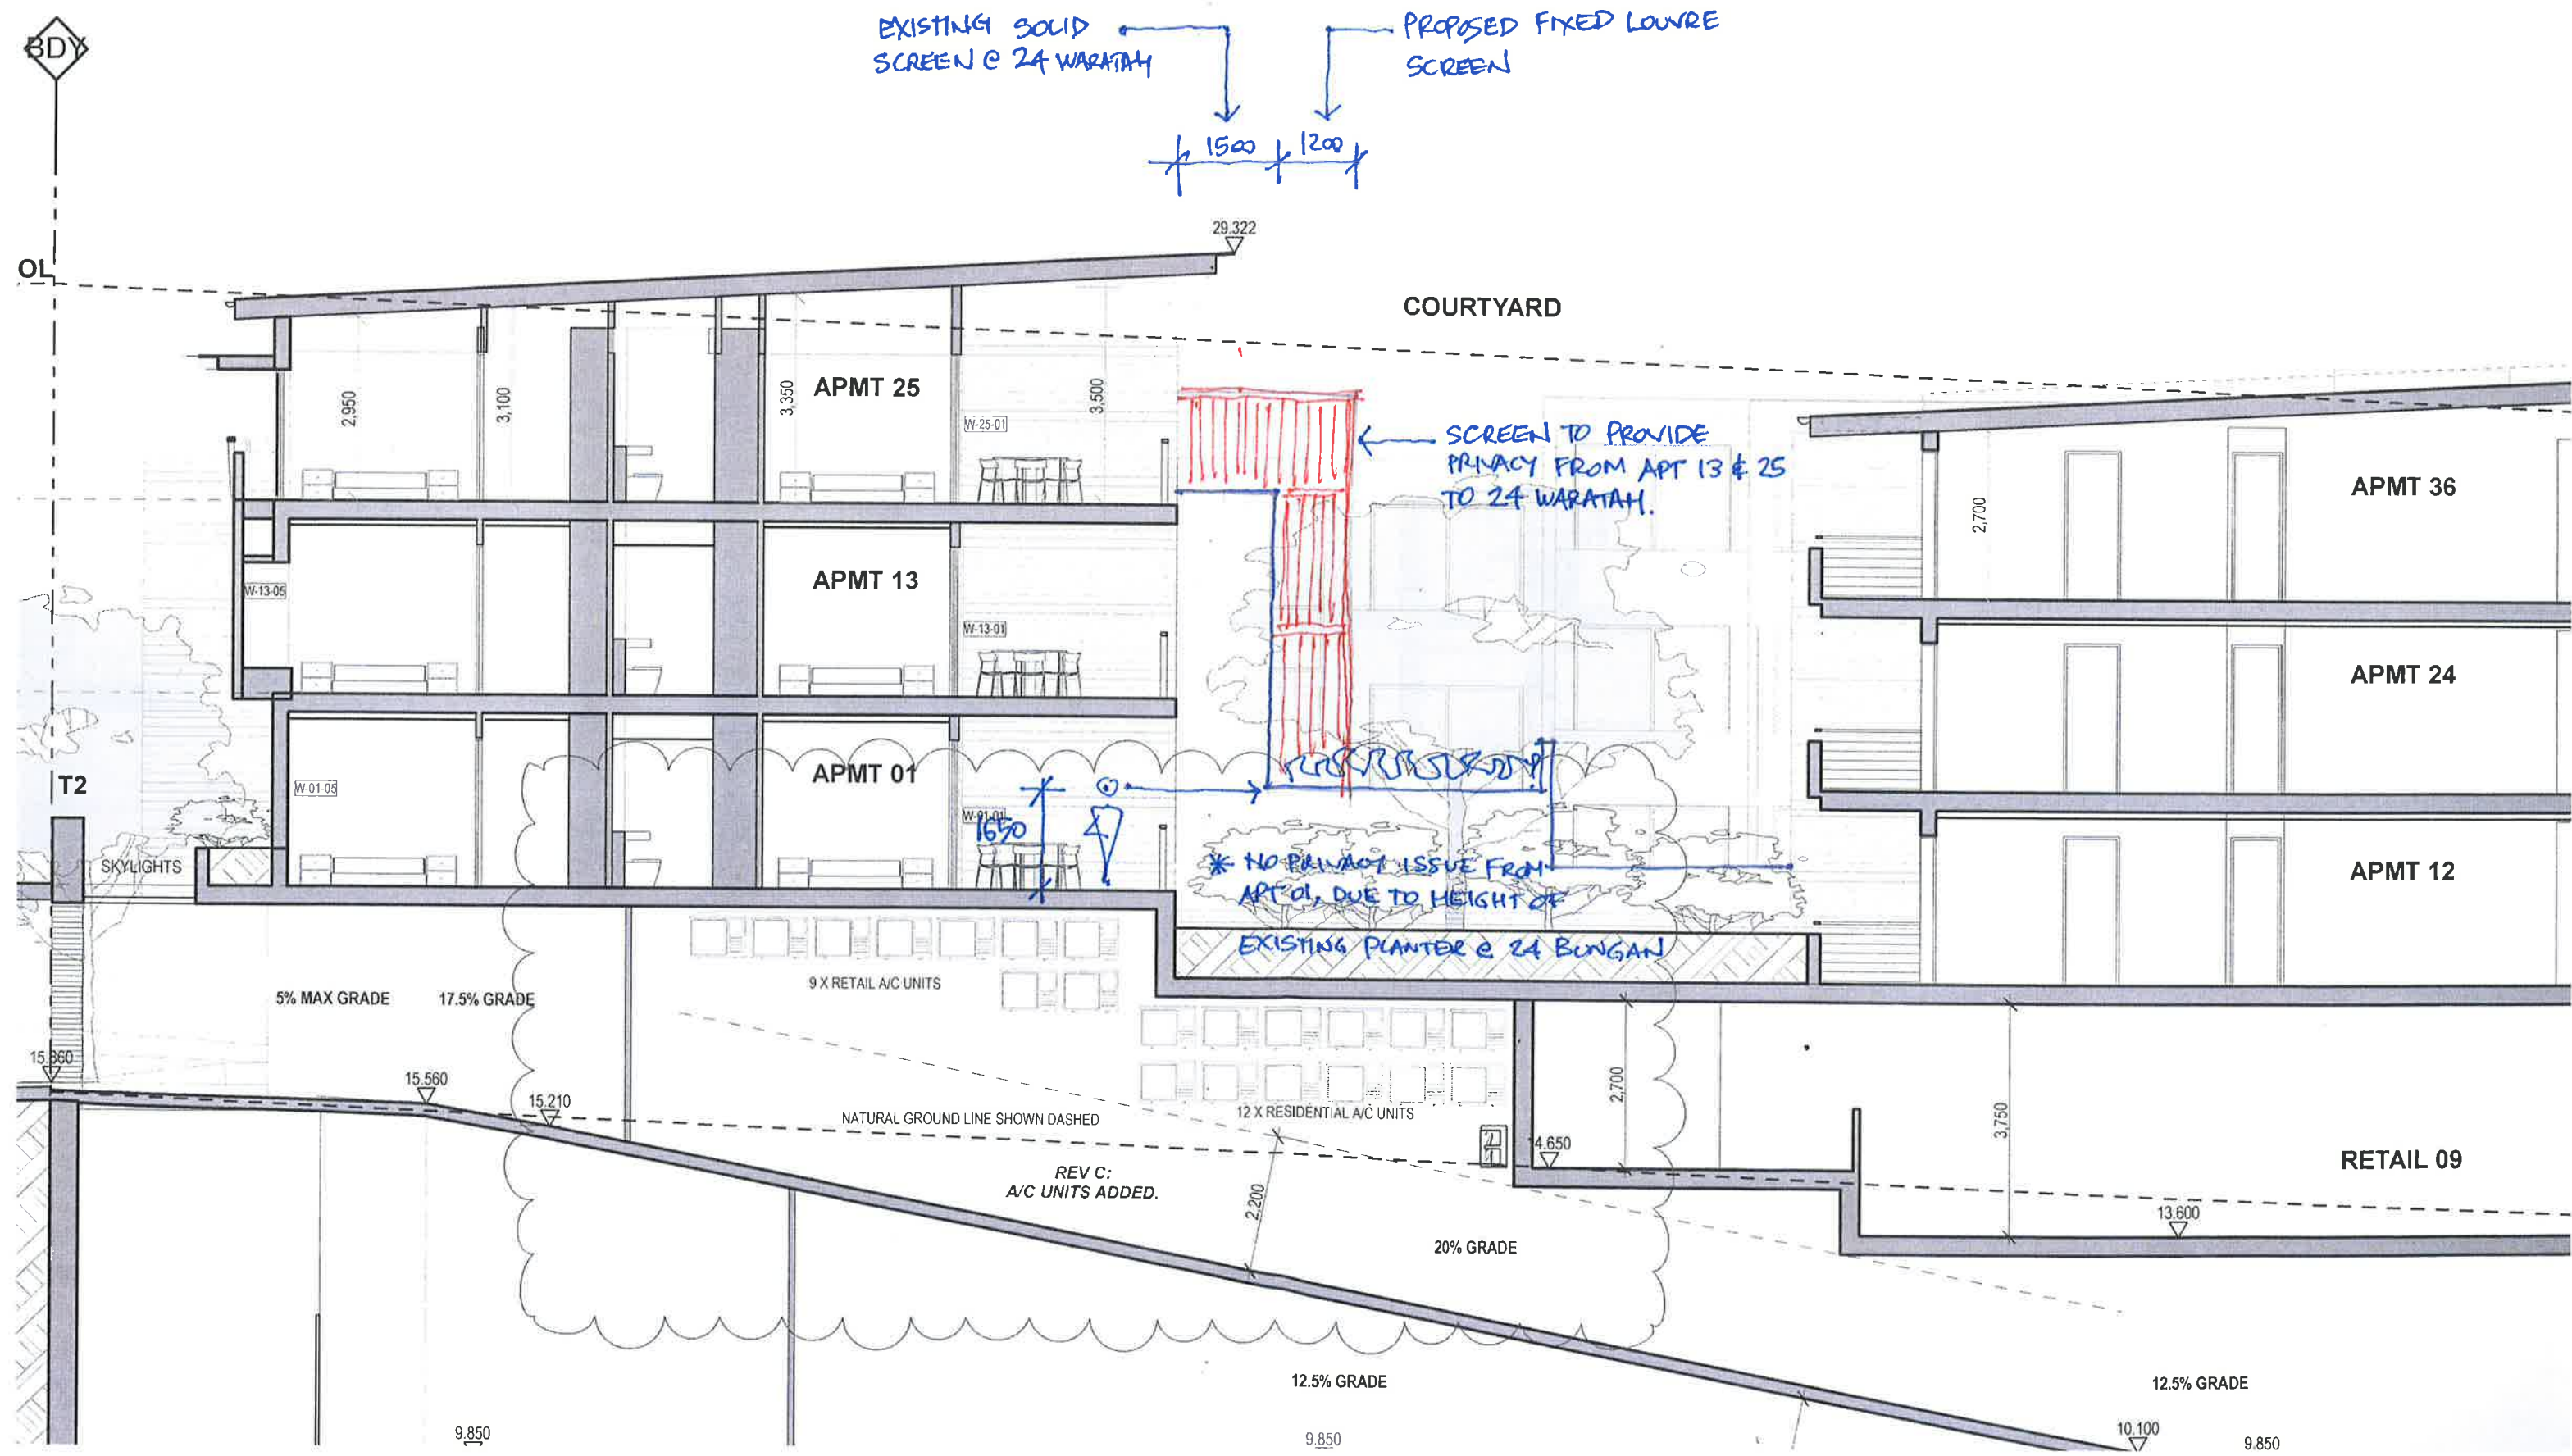

SK.04 COMMUNAL OPEN SPACE

(EXTRACT OF DA 05 (C))

DATE: 19.02.2020

24 WARATAH STREET

REV C:
KE RISER
DELETED.

BOUNDARY 48.045 M (BY SURVEY)

39° 52' 35"

