

Client	LVPAC DEVELOPMENTS PTY LTD
Project	PENNSULA BUSINESS ESTATE DAYDREAM STREET, WARRIEWOOD, NSW
Title	LANDSCAPE CONCEPT PLAN
Date of Issue	21/09/2007
Scale	1:400 @81
Drawing No	Lot B
Reason for Issue	REZONING APPLICATION

**SCANNED**  

### Daydream Avenue frontage, feature planting of massed shrubs and groundcovers










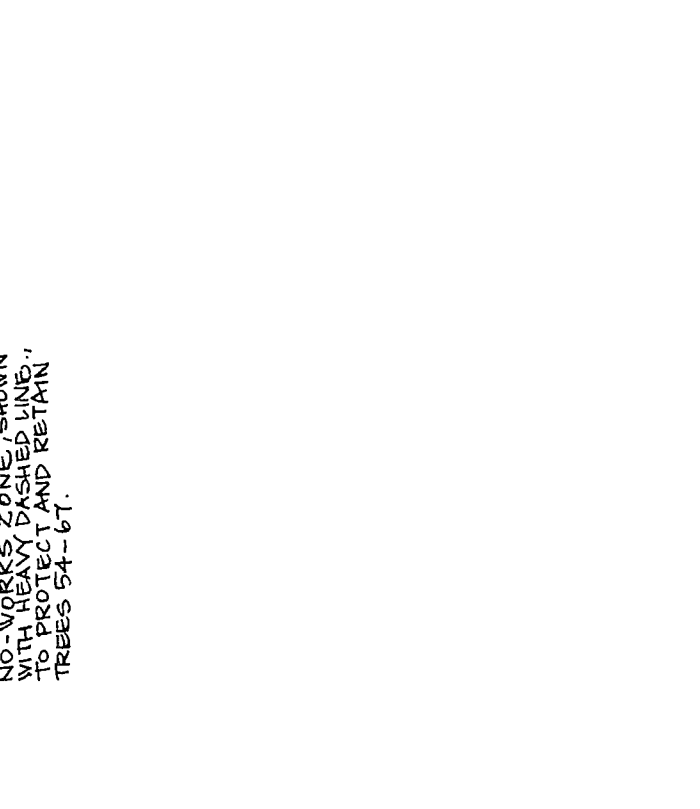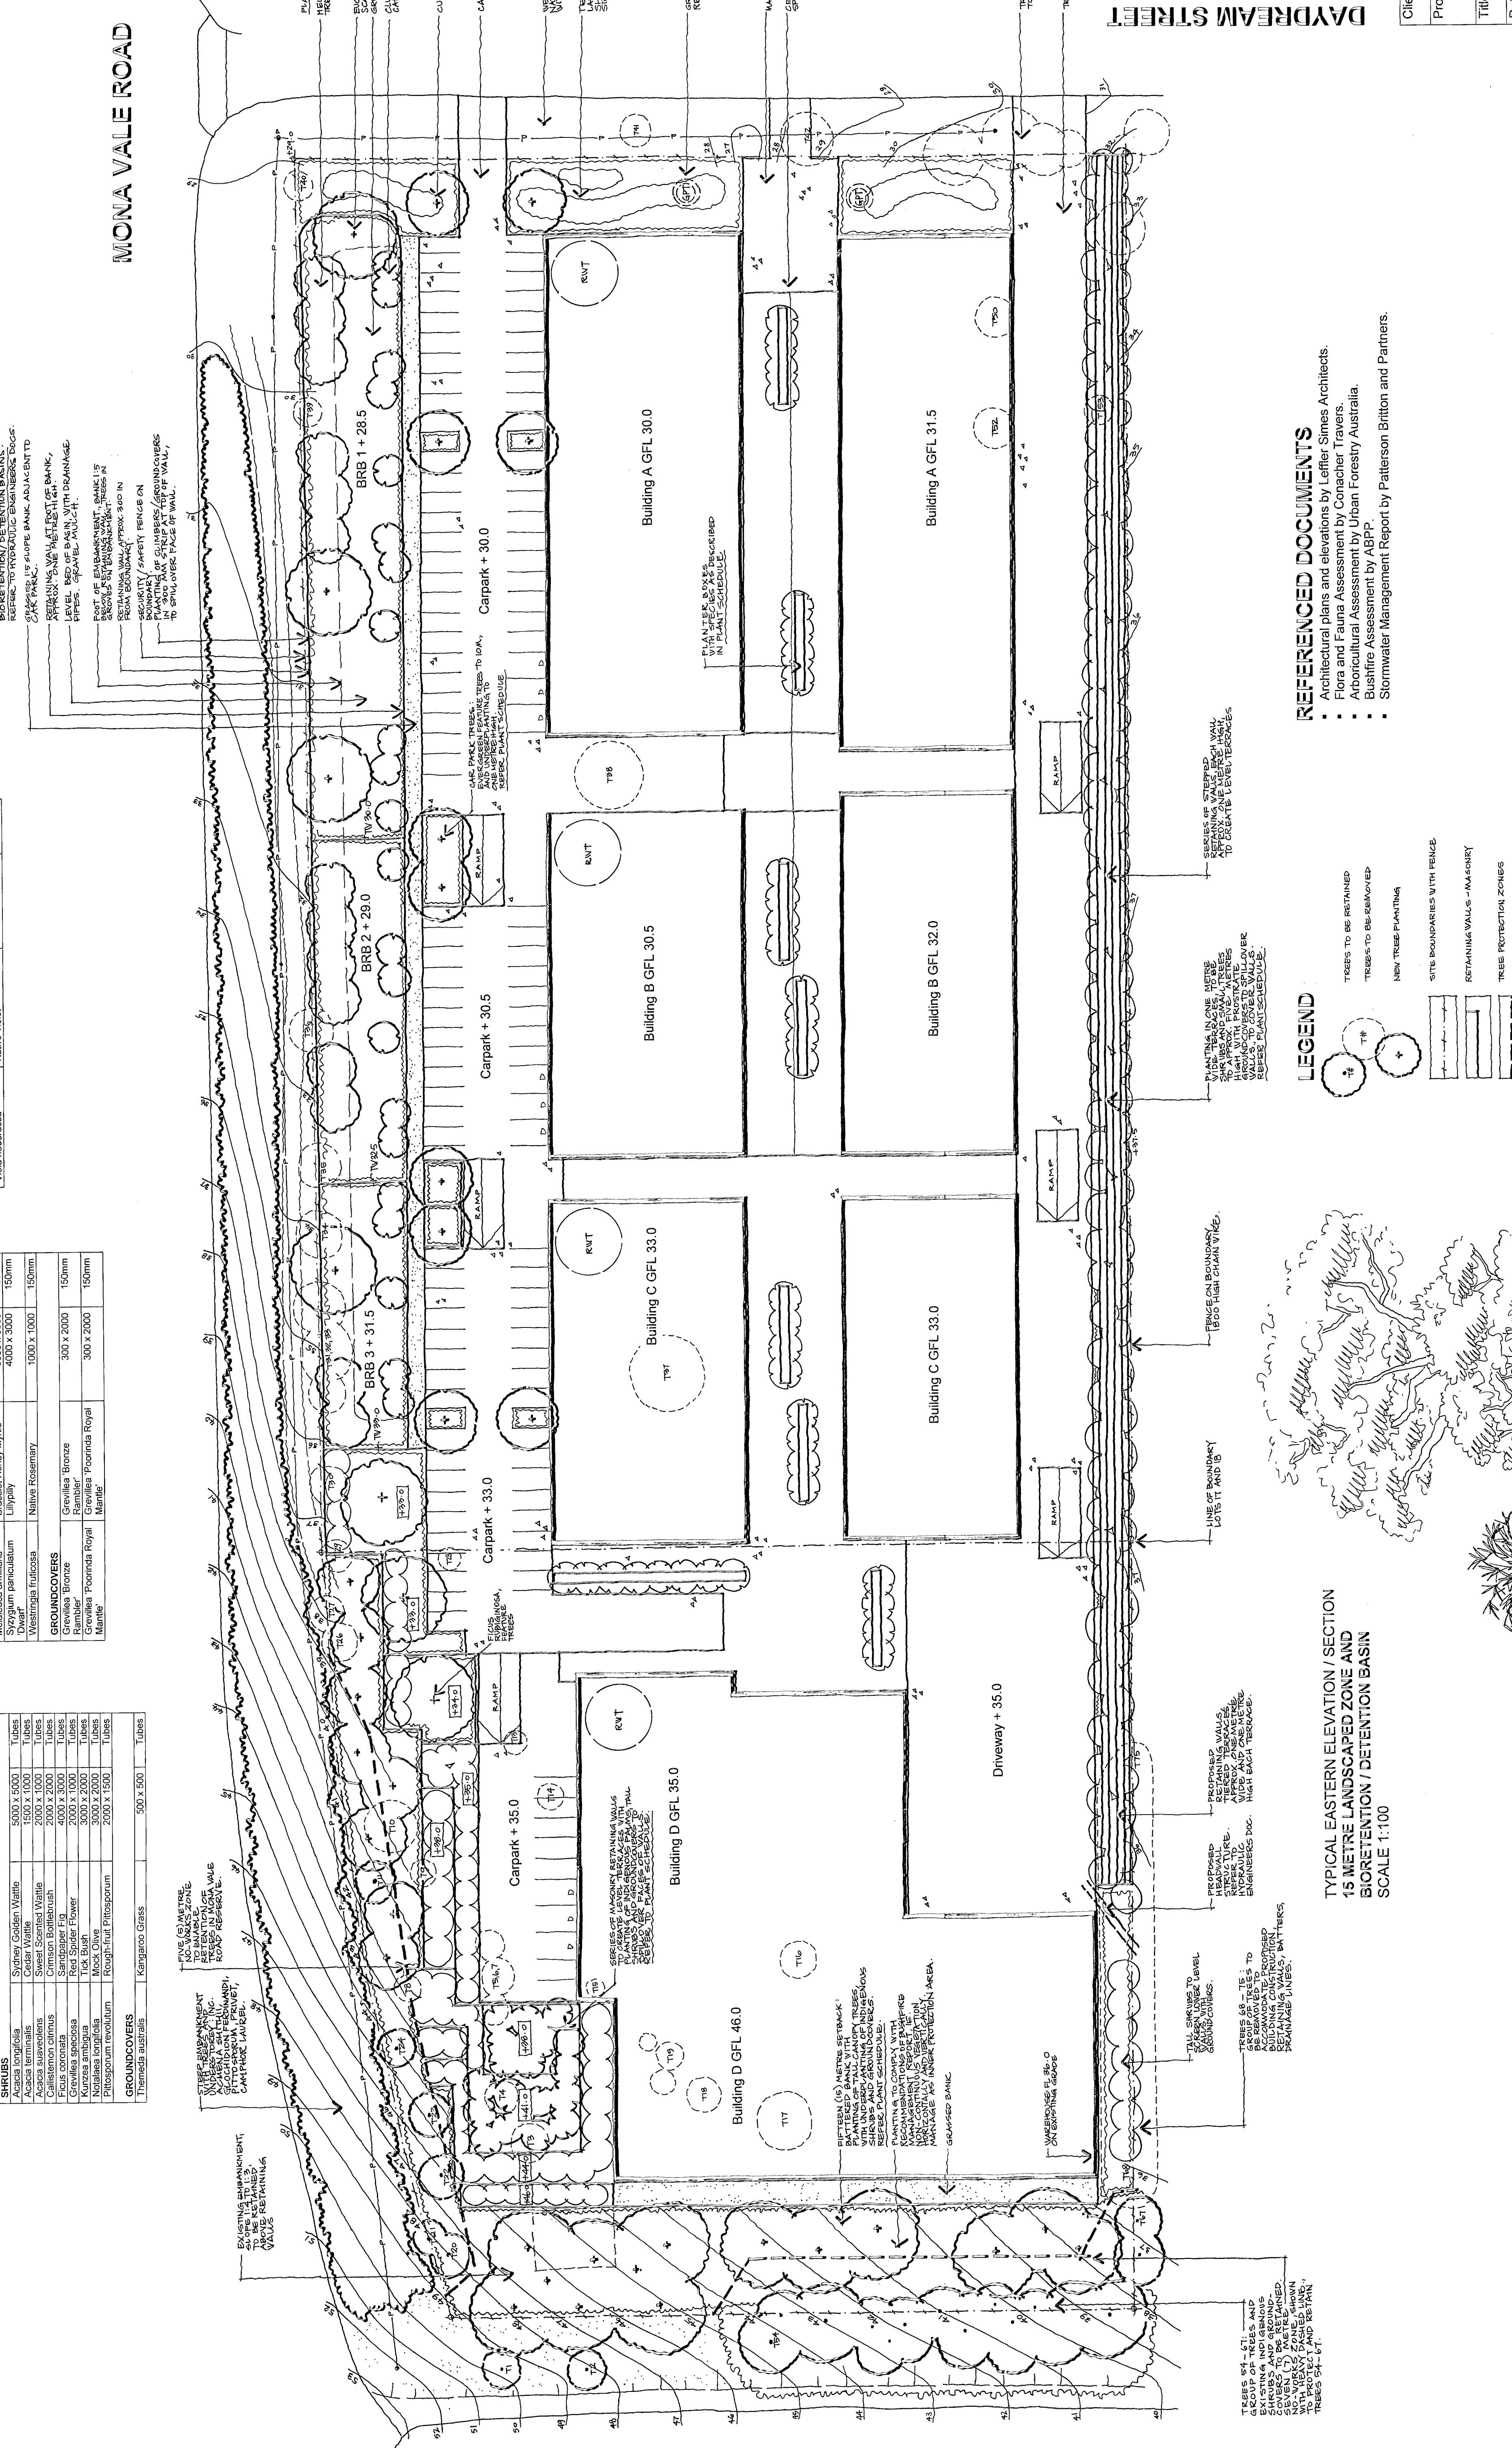

- #### REFERENCED DOCUMENTS
- Flora and Fauna Assessment by Conacher Travers.
  - Arboricultural Assessment by Urban Forestry Australia.
  - Bushfire Assessment by ABPP.
  - Stormwater Management Report by Patterson Britton and Partners.